



FLOOR PLAN

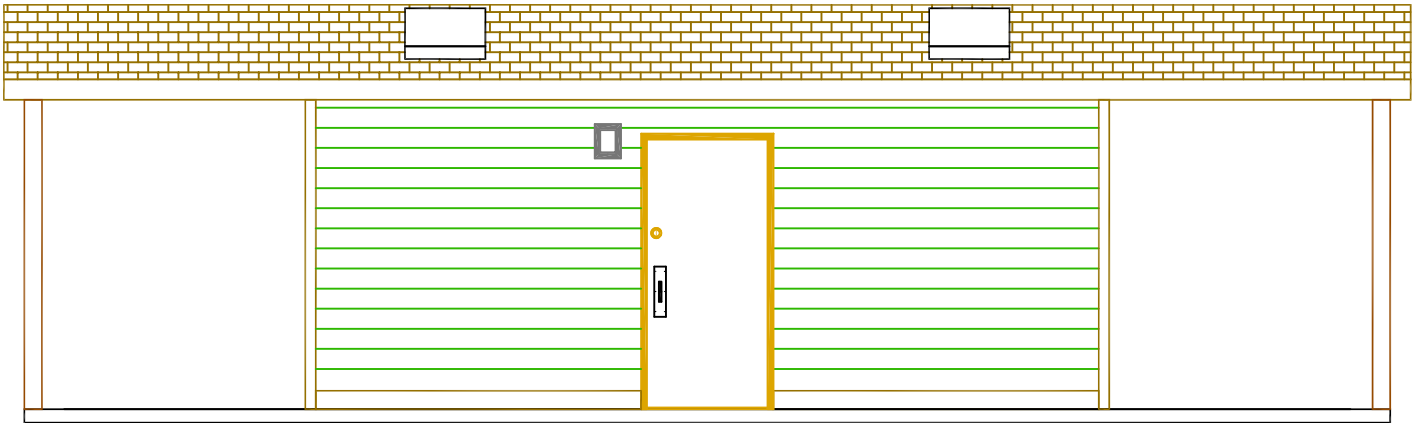

CHASE DOOR ELEVATION

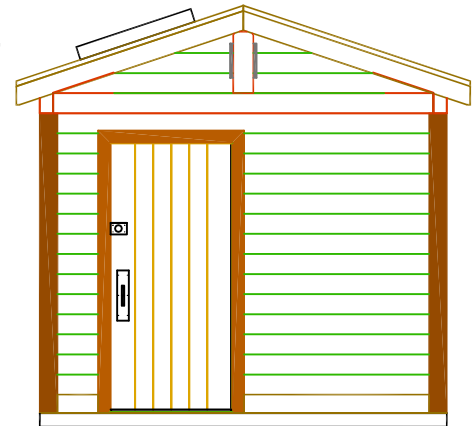

SIDE ELEVATION

**NOTE:**  
 LANDINGS, WALKWAYS AND RAMPS ARE TO BE SUPPLIED AND  
 INSTALLED BY OTHERS AS REQUIRED TO MEET LOCAL HANDICAP  
 ACCESSIBILITY REQUIREMENTS.



MODEL: R22-1135-SH2-"C"